



C-4-2



公共下水道台帳施設平面図

C-4-2

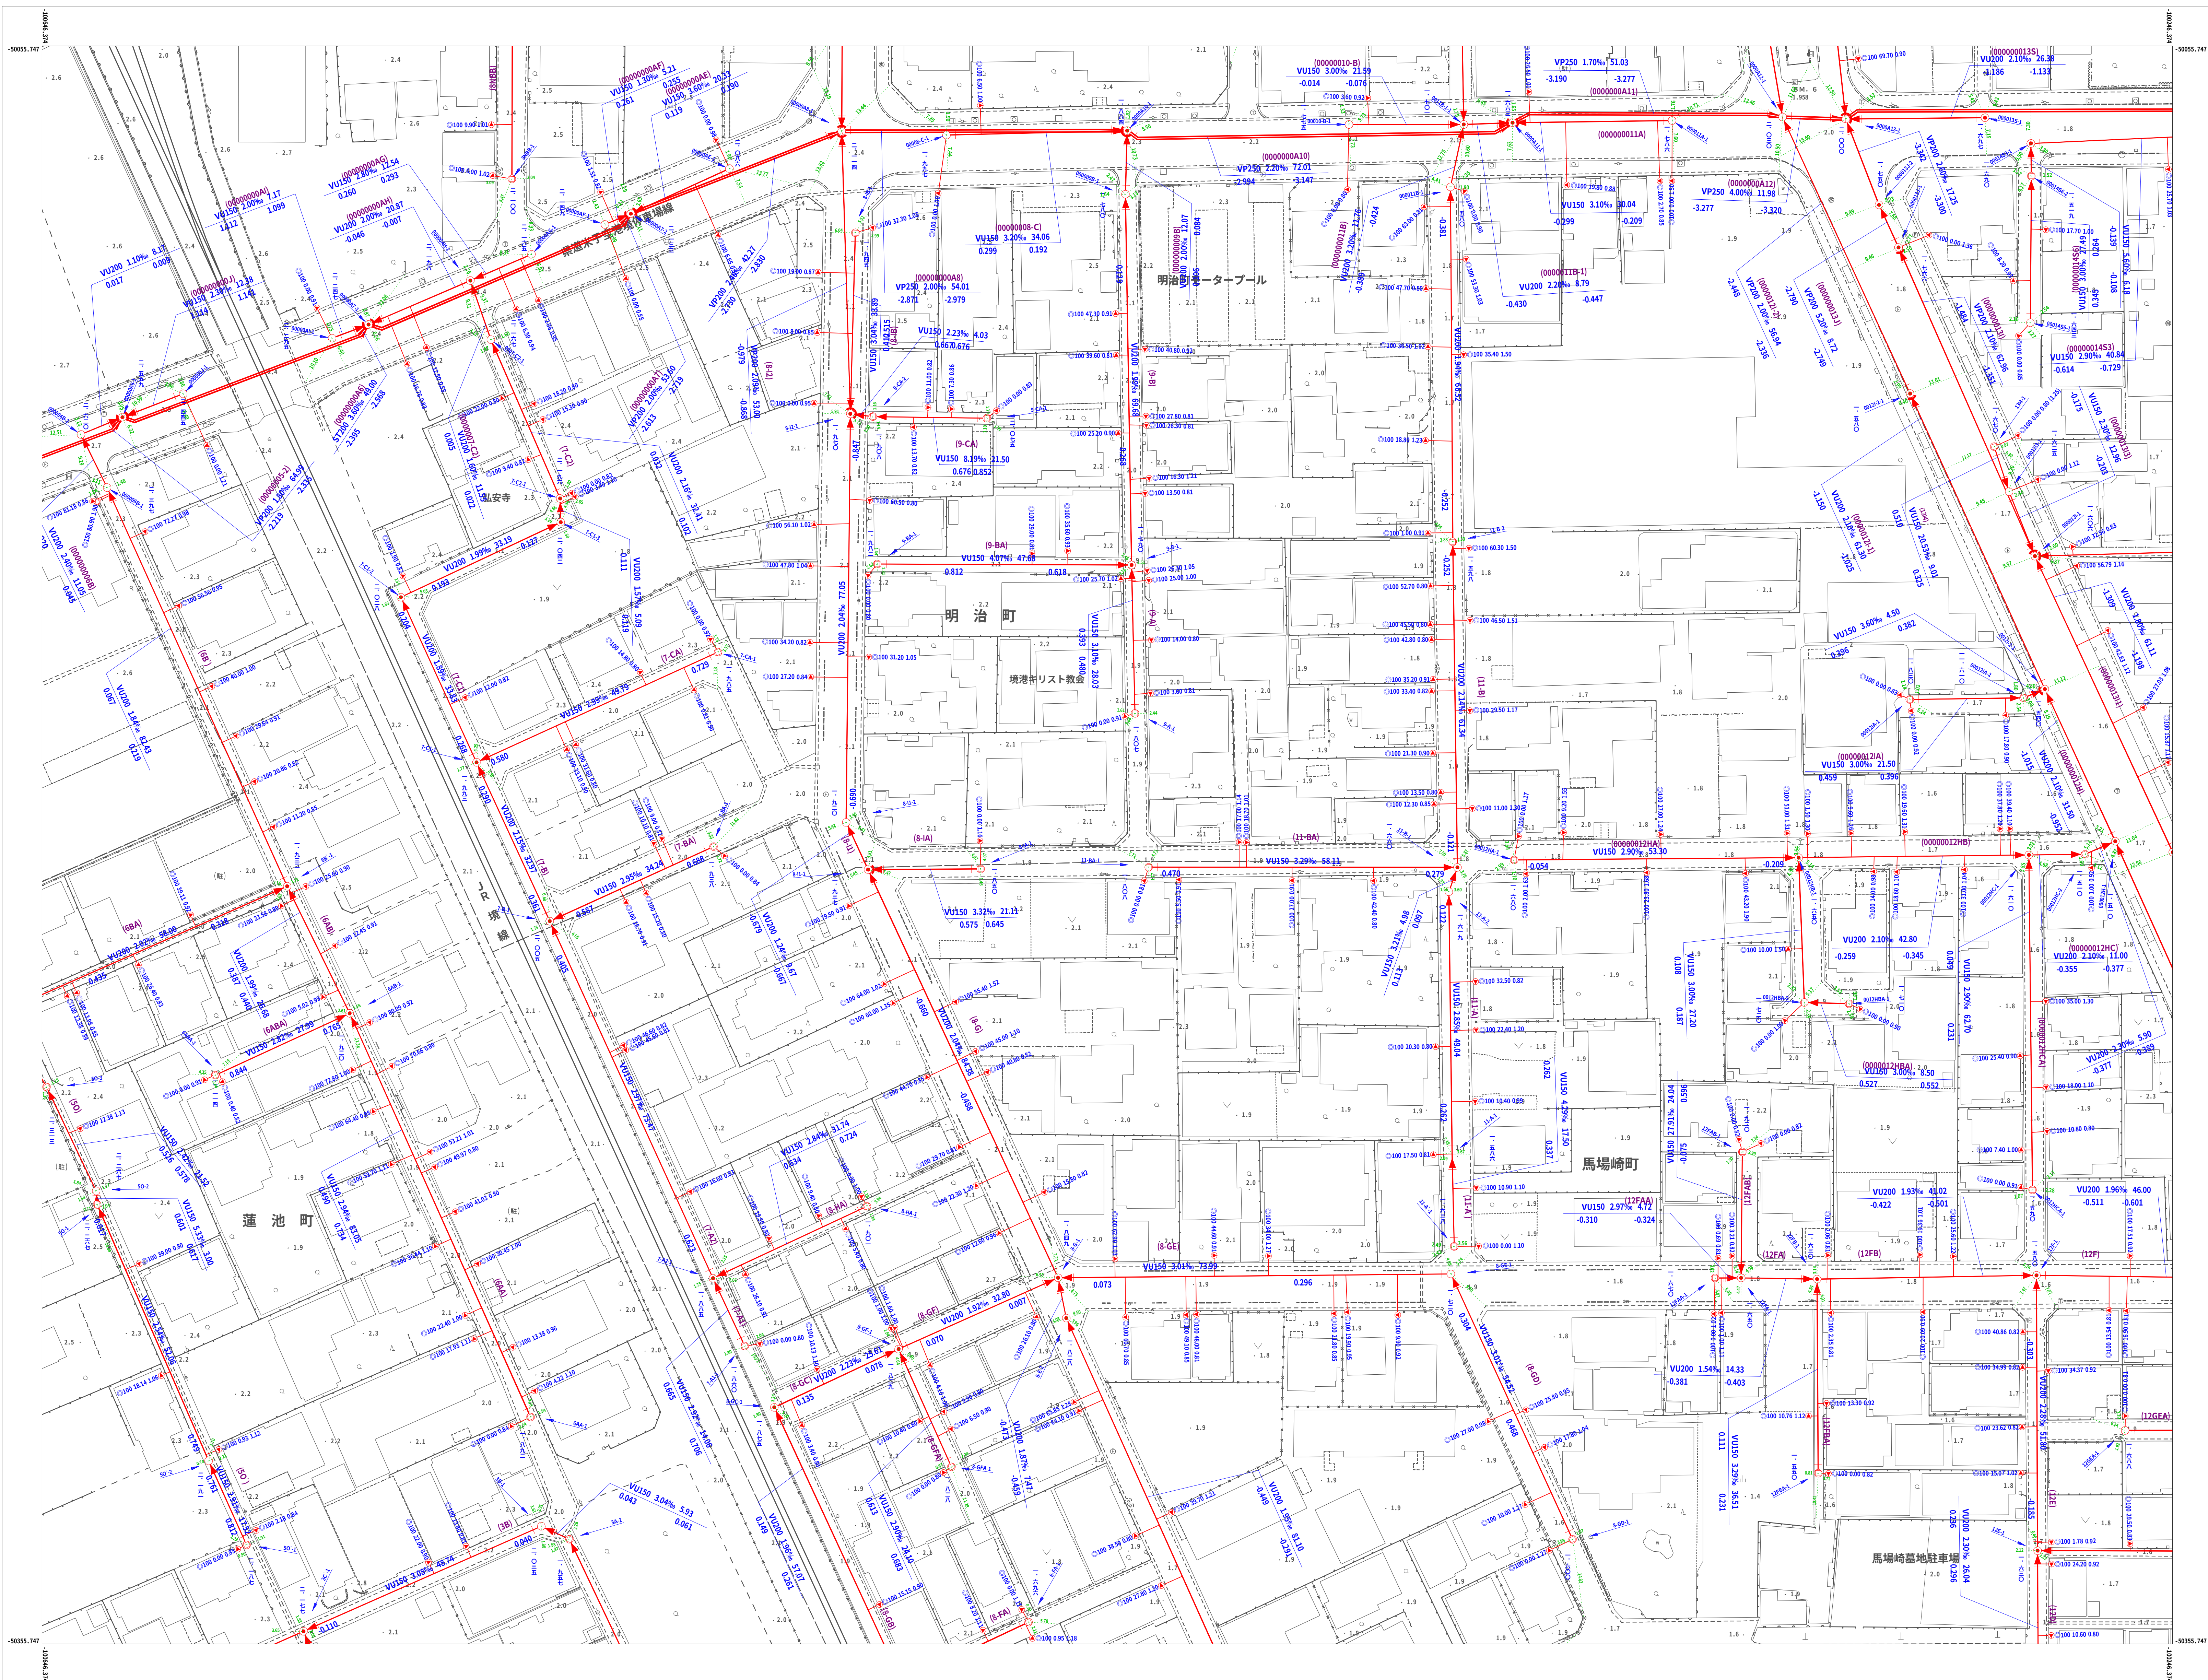

B-4-3	B-4-4	B-5-3
C-4-1	C-4-2	C-5-1
C-4-3	C-4-4	C-5-3

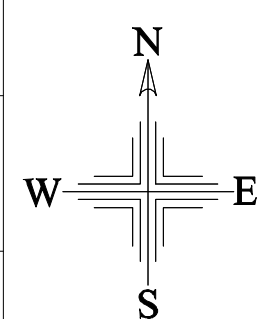

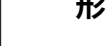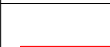マンホール 凡例	
形 状	名 称
	円形0号(75cm)
	円形1号(90cm)
	円形2号(120cm)
	円形3号(150cm)
	円形4号(180cm)
	円形6号(15cm)
	円形7号(20cm)
	円形8号(25cm)
	円形9号(30cm)
	円形10号(50cm)
	円形11号(60cm)
	円形12号(70cm)
	矩形8号(150×150cm)
	矩形9号(180×180cm)
	矩形10号(200×220cm)
	矩形11号(220×220cm)
	矩形12号(360×362cm)
	矩形13号(494×494cm)
	矩形特1号(90×60cm)
	矩形特4号(120×180cm)
	円形2号マンホールポンプ(120cm)
	円形3号マンホールポンプ(150cm)
	円形4号マンホールポンプ(180cm)
	円形6号マンホールポンプ(190cm)
管渠 凡例	
形 状	名 称
	幹線管渠
	枝線管渠
	圧送管
樹および取付管 凡例	
形 状	名 称
	100
	200
	300
	350
	400
	500
	600
	700
	750
	管止め
	取り付け管